

Route Log and Progress Chart

Please Note: Errors and Omissions May Exist. Contact the VTrans Mapping Section with questions or concerns.

DRAFT

DISTRICT TOWN ROUTE VT-17 BRISTOL

Page Total Mileage: 2.313 mi





1 of 1


TWN mileage:

0.0 to 2.313

BRISTOL

ETE mileage:

19.476 to 21.789

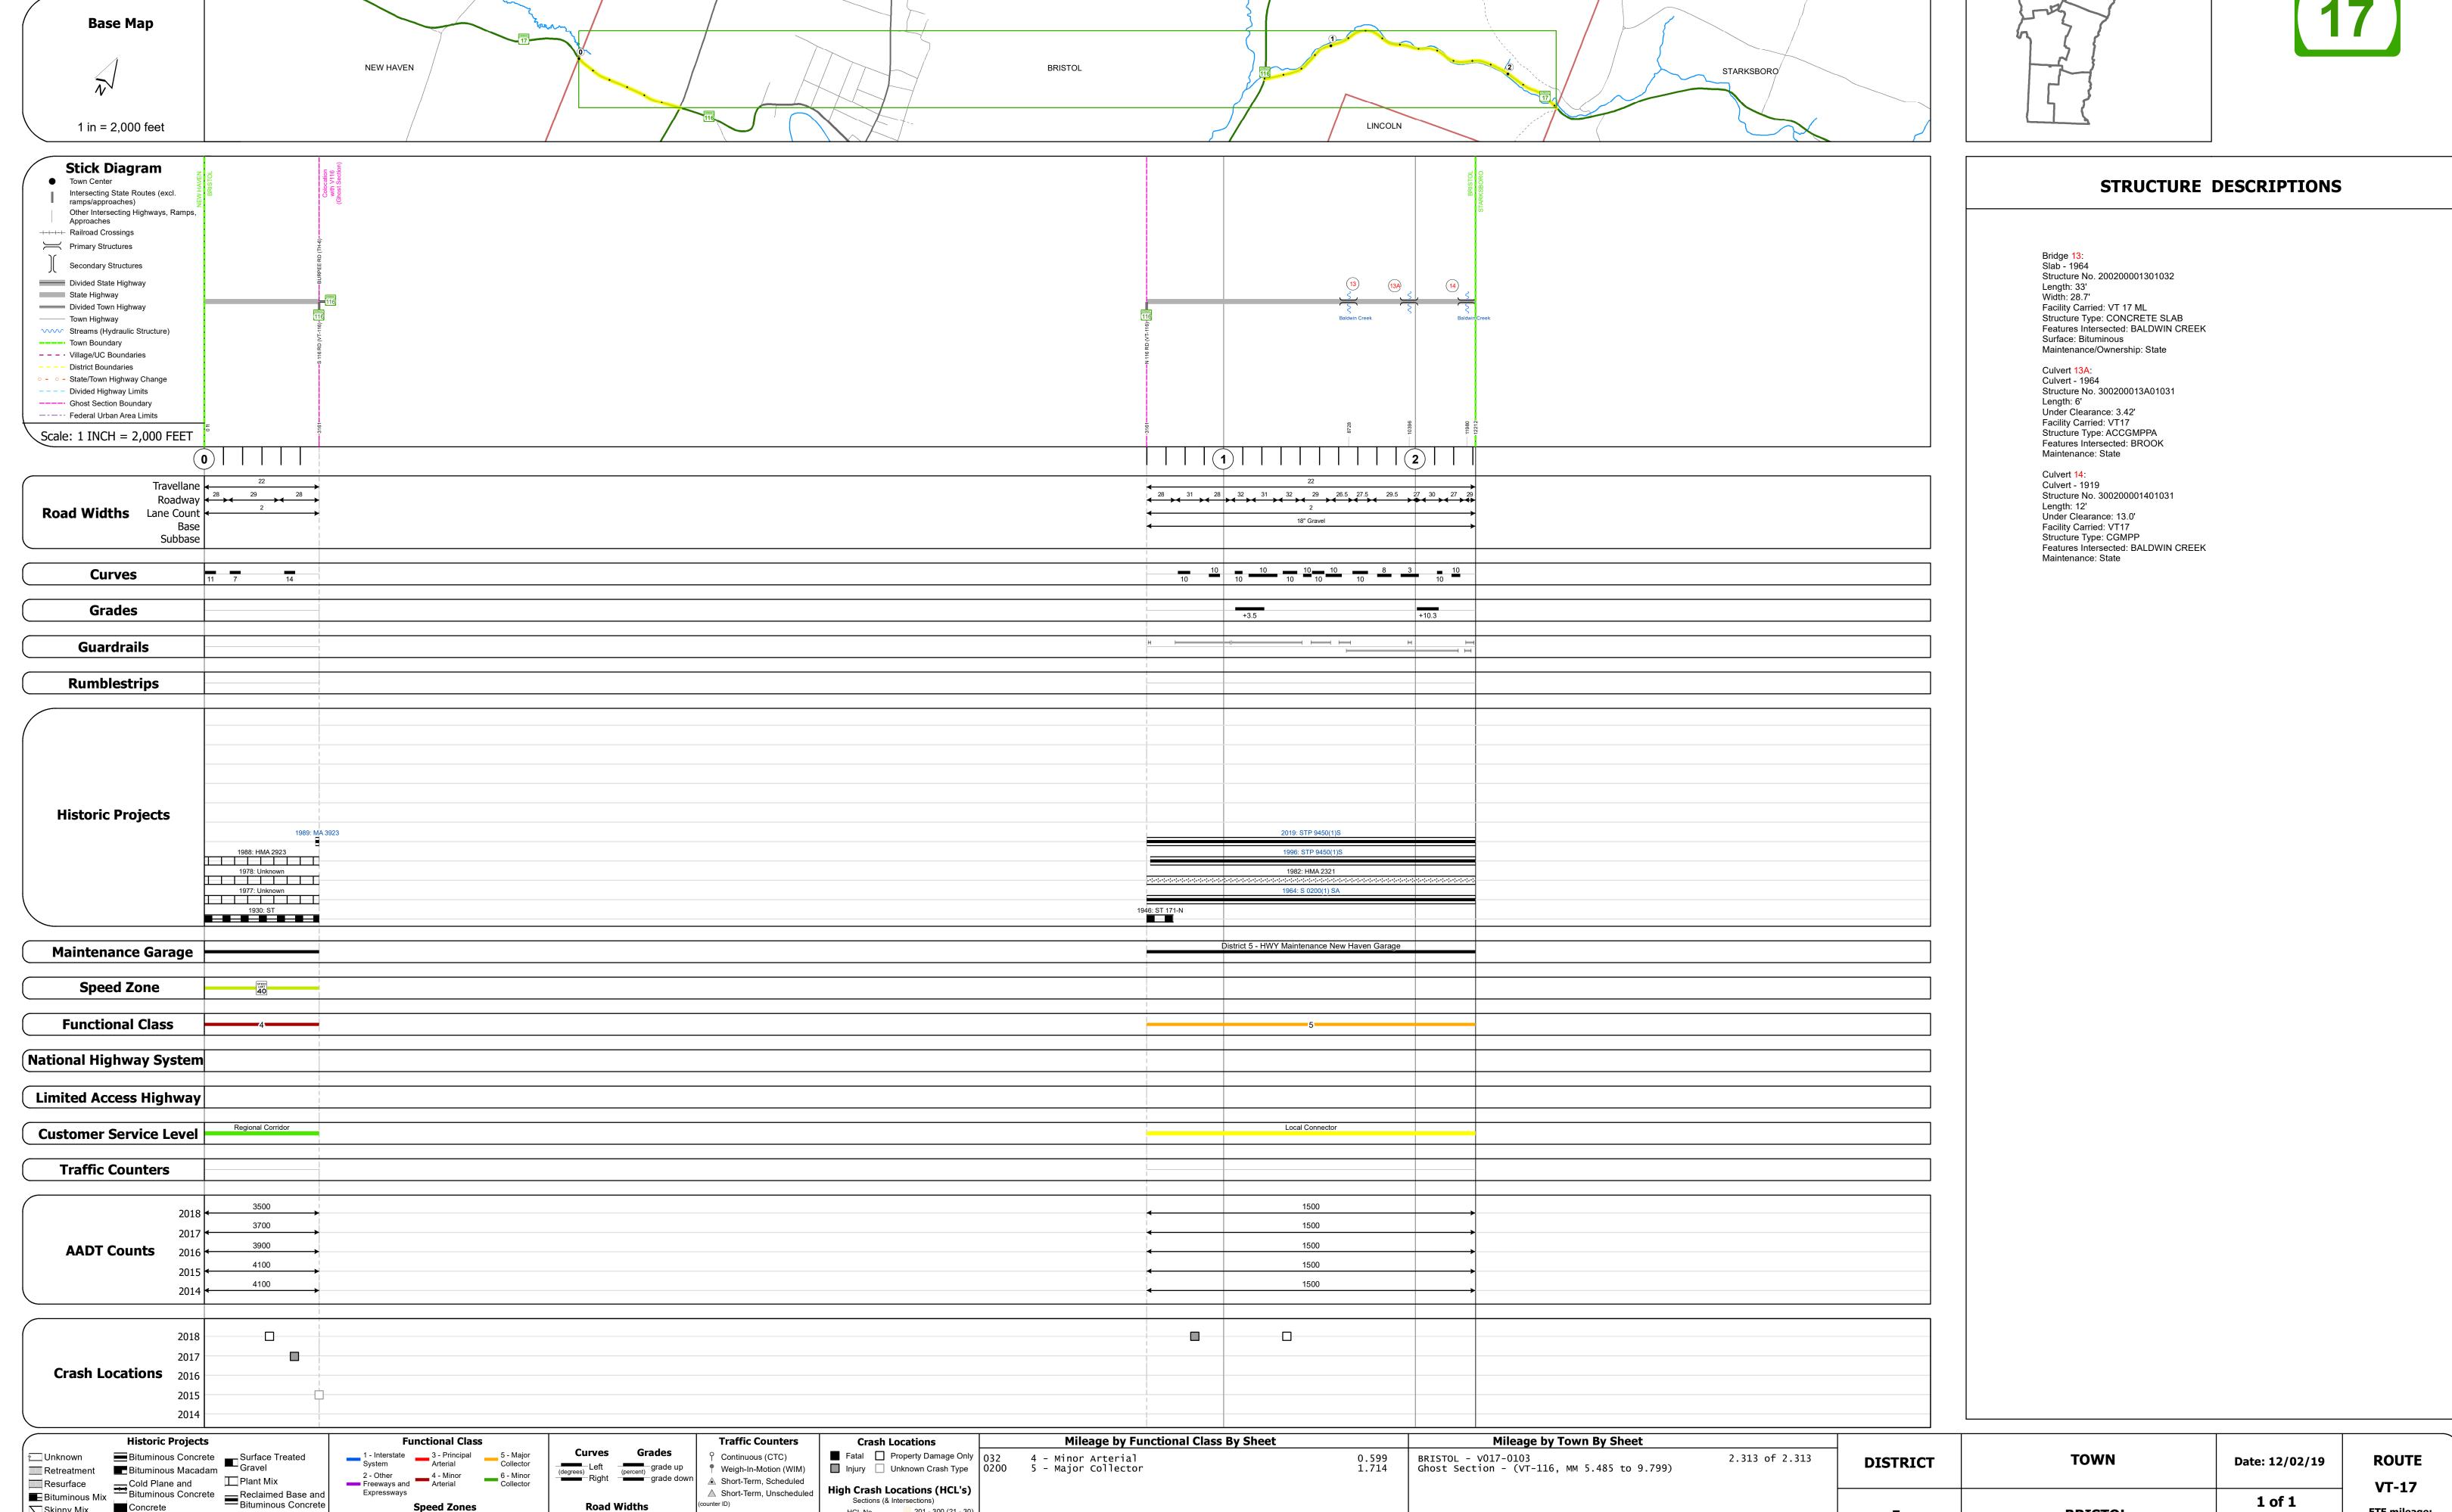

Page Total Mileage: 2.313 mi

■ Bituminous Mix

Skinny Mix Concrete

ःः Bituminous Seal **L** Gravel

△ Short-Term, Unscheduled

HCL No. 201 - 300 (21 - 30)

1 - 100 (1 - 10) 301 - 400 (31 - 40)